

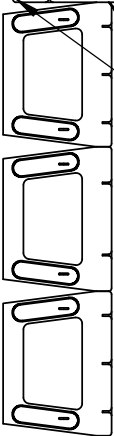
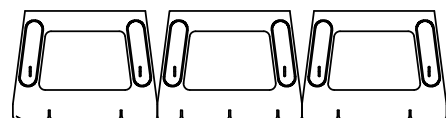
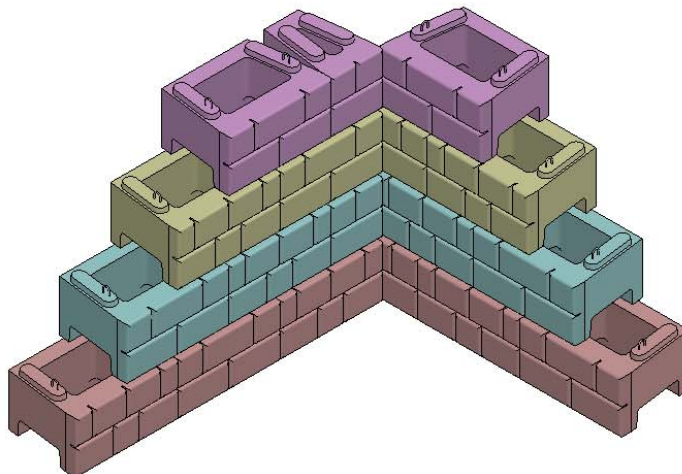


BUTT-JOINT INSIDE CORNER DETAIL

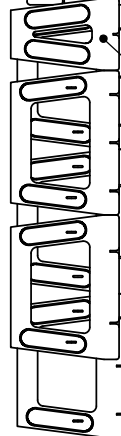



ROW 1

START OVERLAP FROM
MIDDLE OF BLOCK
OVERLAP=2-3/16" X
OF ROWS


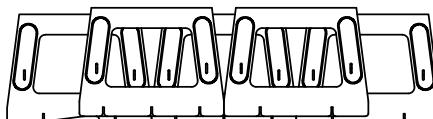


ROW 2

HALF BLOCK NEEDED
ON EVERY OTHER ROW

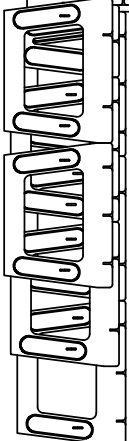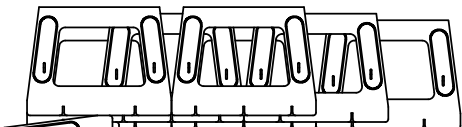

ROW 3

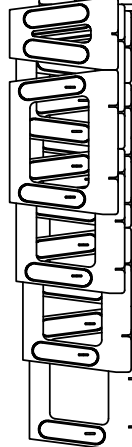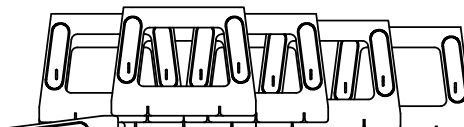

ROW 4



DRAWN BY
DAN BALLING

DATE
12/12/2013

16500 SOUTH 500 WEST
BLUFFDALE, UTAH 84065
PHONE: (801) 571-2028

TITLE:
BUTT-JOINT INSIDE CORNER

DWG NO.
WD-2

SCALE: 1: 60

SHEET 1 OF 1