



STRAIGHT FACE WITH SIMPLE 4' RETURNS

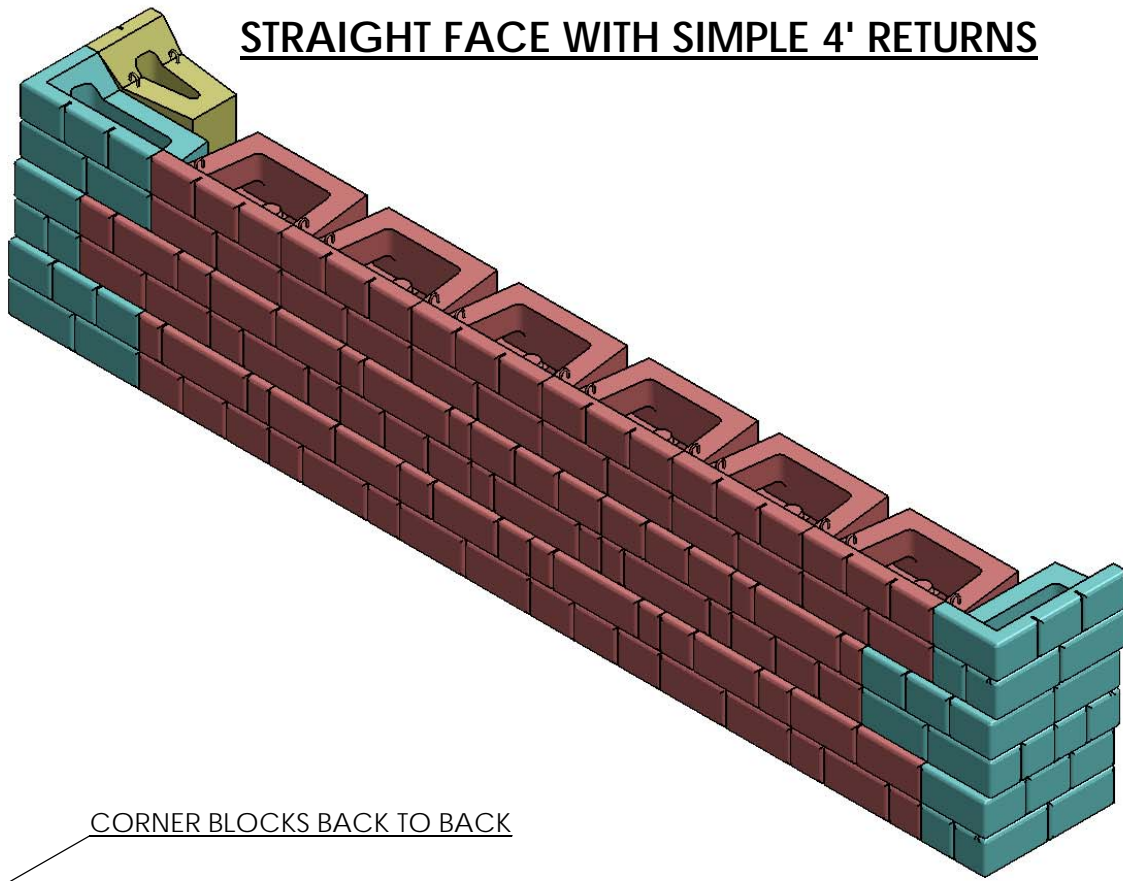


CORNER BLOCKS BACK TO BACK

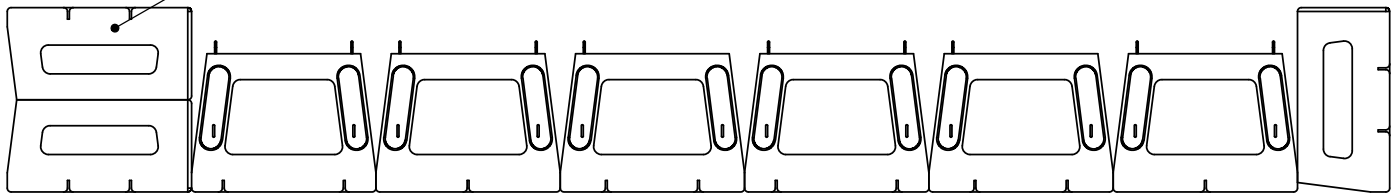


LEVEL 1

6-1/2" NUB BLOCKOUT NEEDED

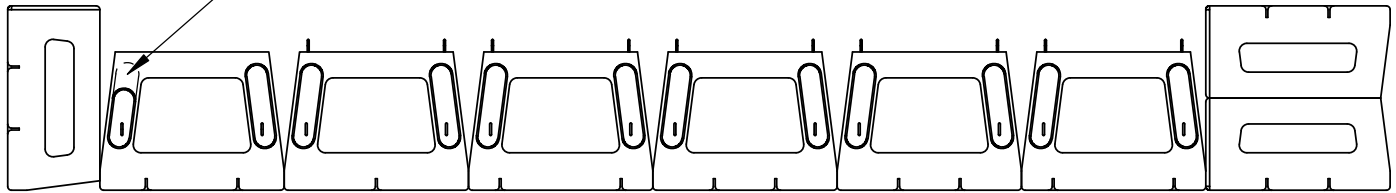

LEVEL 2

HALF TOP BLOCK REQUIRES BLOCKOUT ON BLOCK BELOW

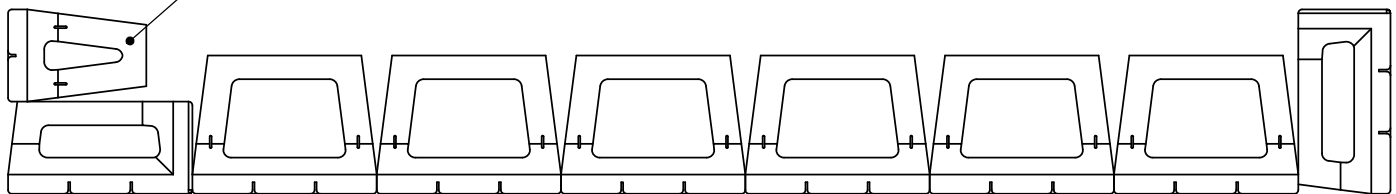

LEVEL 3



DRAWN BY
R FONTANESI

DATE
3/24/2016

TITLE:

4' RETURN

DWG NO.

WD-07

16500 SOUTH 500 WEST
BLUFFDALE, UTAH 84065
PHONE: (801) 571-2028

SCALE: 1: 30

SHEET 1 OF 1