

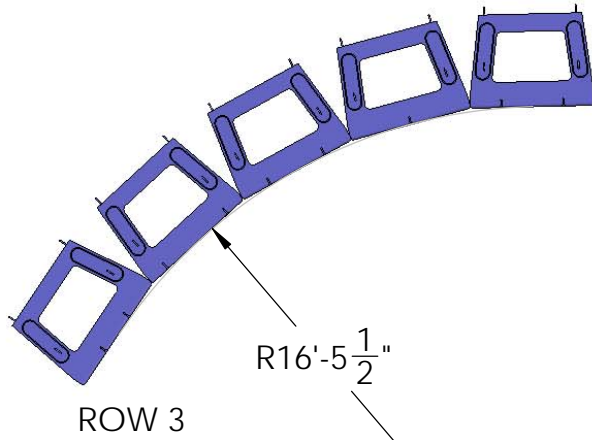
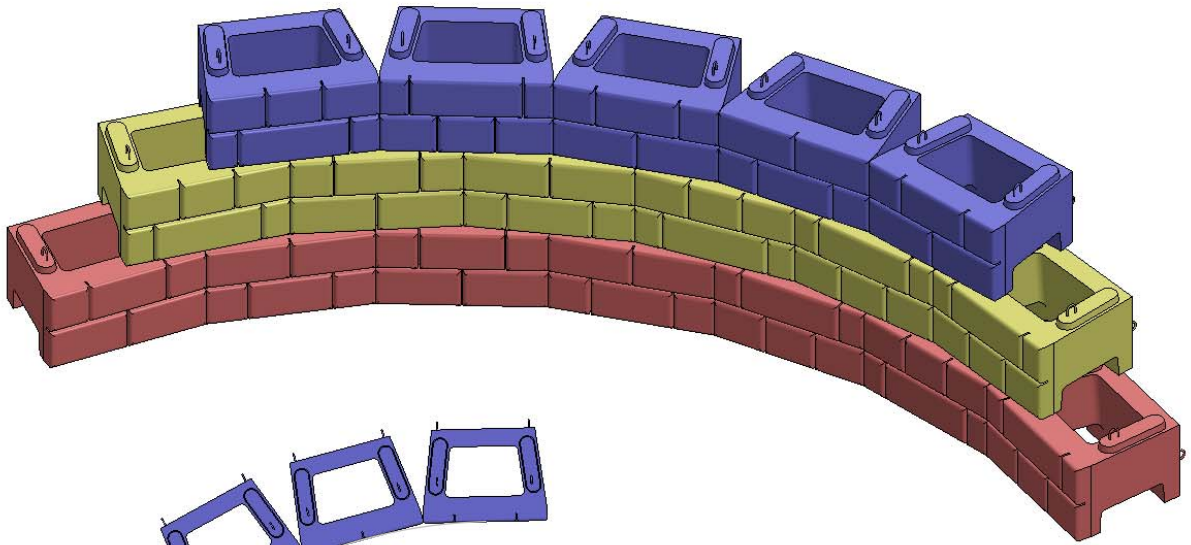


# INSIDE CURVE DETAIL

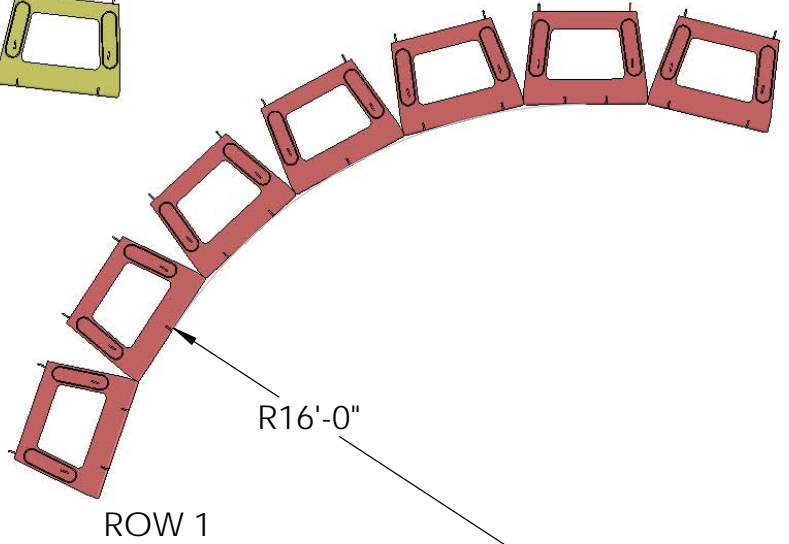

**NOTE:**  
 BOTTOM ROW MINIMUM RADIUS IS 16'.  
 SETBACK IS 2 3/4" AND EACH ROW  
 WILL INCREASE THE RADIUS BY 2 3/4"  
 MORE THAN THE ROW BELOW IT.

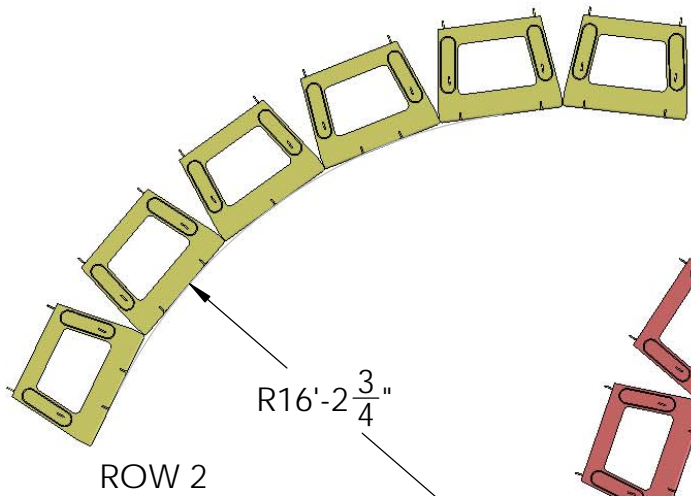

DRAWN BY	DATE	TITLE:
DAN BALLING	12/12/2013	INSIDE CURVE
16500 SOUTH 500 WEST BLUFFDALE, UTAH 84065 PHONE: (801) 571-2028		DWG NO.
		WD-12
SCALE: 1: 40		SHEET 1 OF 1