


TYPICAL GRAVITY WALL WITH 12" SETBACK

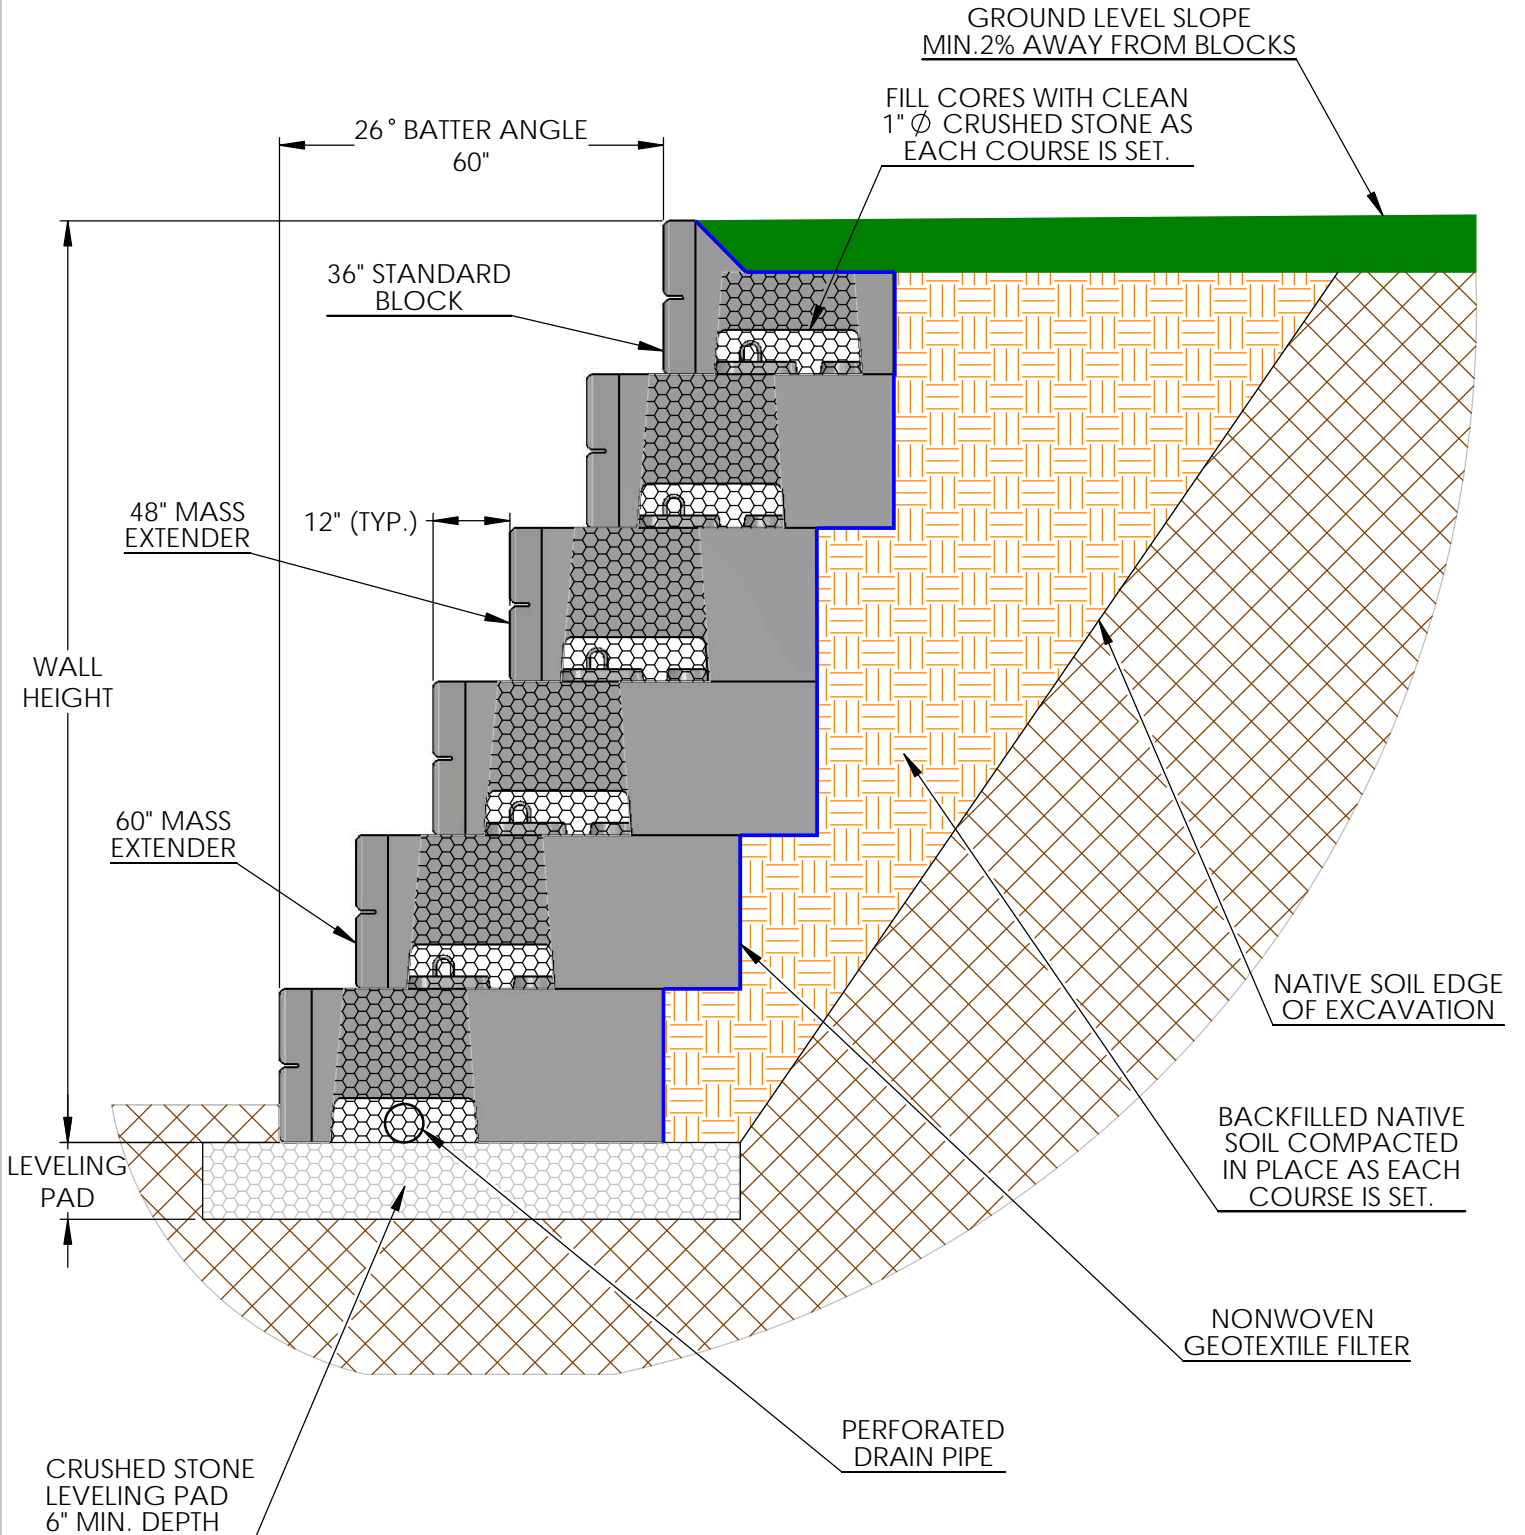

DRAWN BY
R FONTANESI

DATE
1/6/2016

TITLE:
12' GRAVITY WALL W/ 12" SETBACK

16500 SOUTH 500 WEST
BLUFFDALE, UTAH 84065
PHONE: (801) 571-2028

DWG NO.

WD-34

SCALE: 1: 30

SHEET 1 OF 1