


LAKESHORE WALL DETAIL

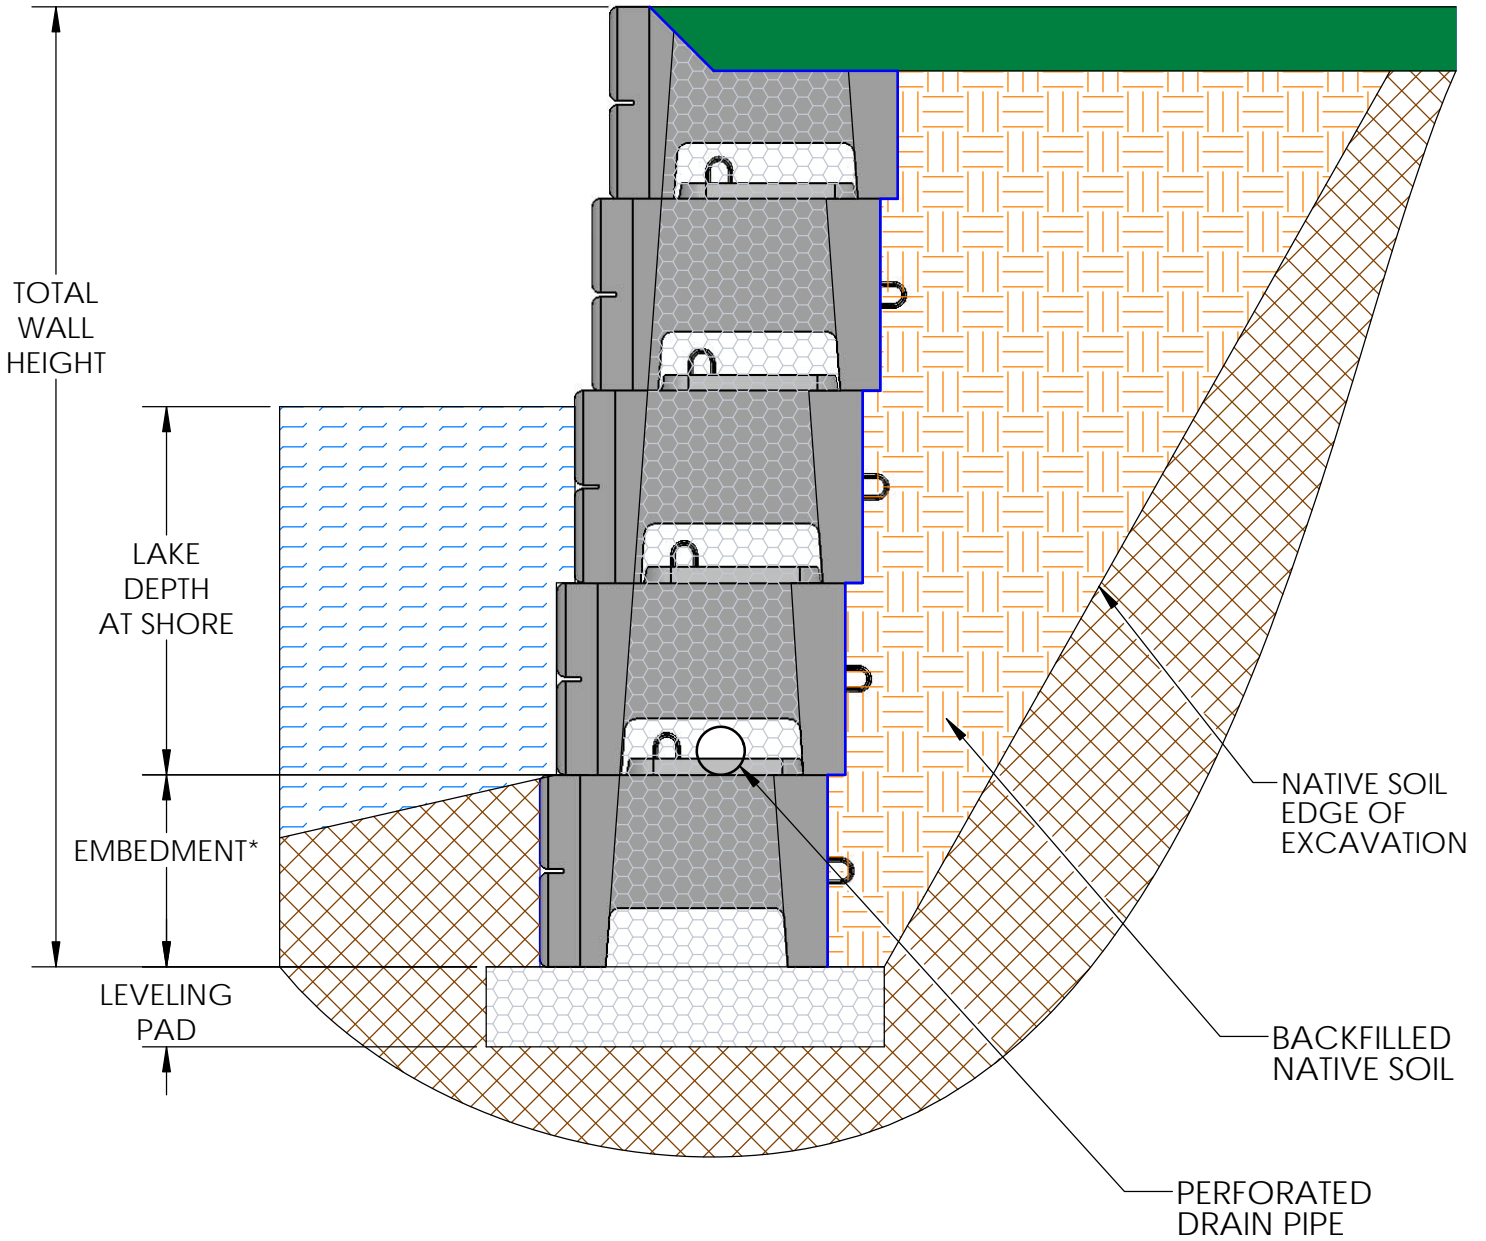

*EMBEDMENT MUST BE DEEP ENOUGH FOR LEVELING PAD TO BE BELOW SCOUR LINE



DRAWN BY	DATE
R FONTANESI	11/16/2016
16500 SOUTH 500 WEST BLUFFDALE, UTAH 84065 PHONE: (801) 571-2028	

TITLE:	LAKESHORE WALL
DWG NO.	WD-42
SCALE: 1: 30	SHEET 1 OF 1