


# TYPICAL GRAVITY WALL WITH 36" VERTI-BLOCK

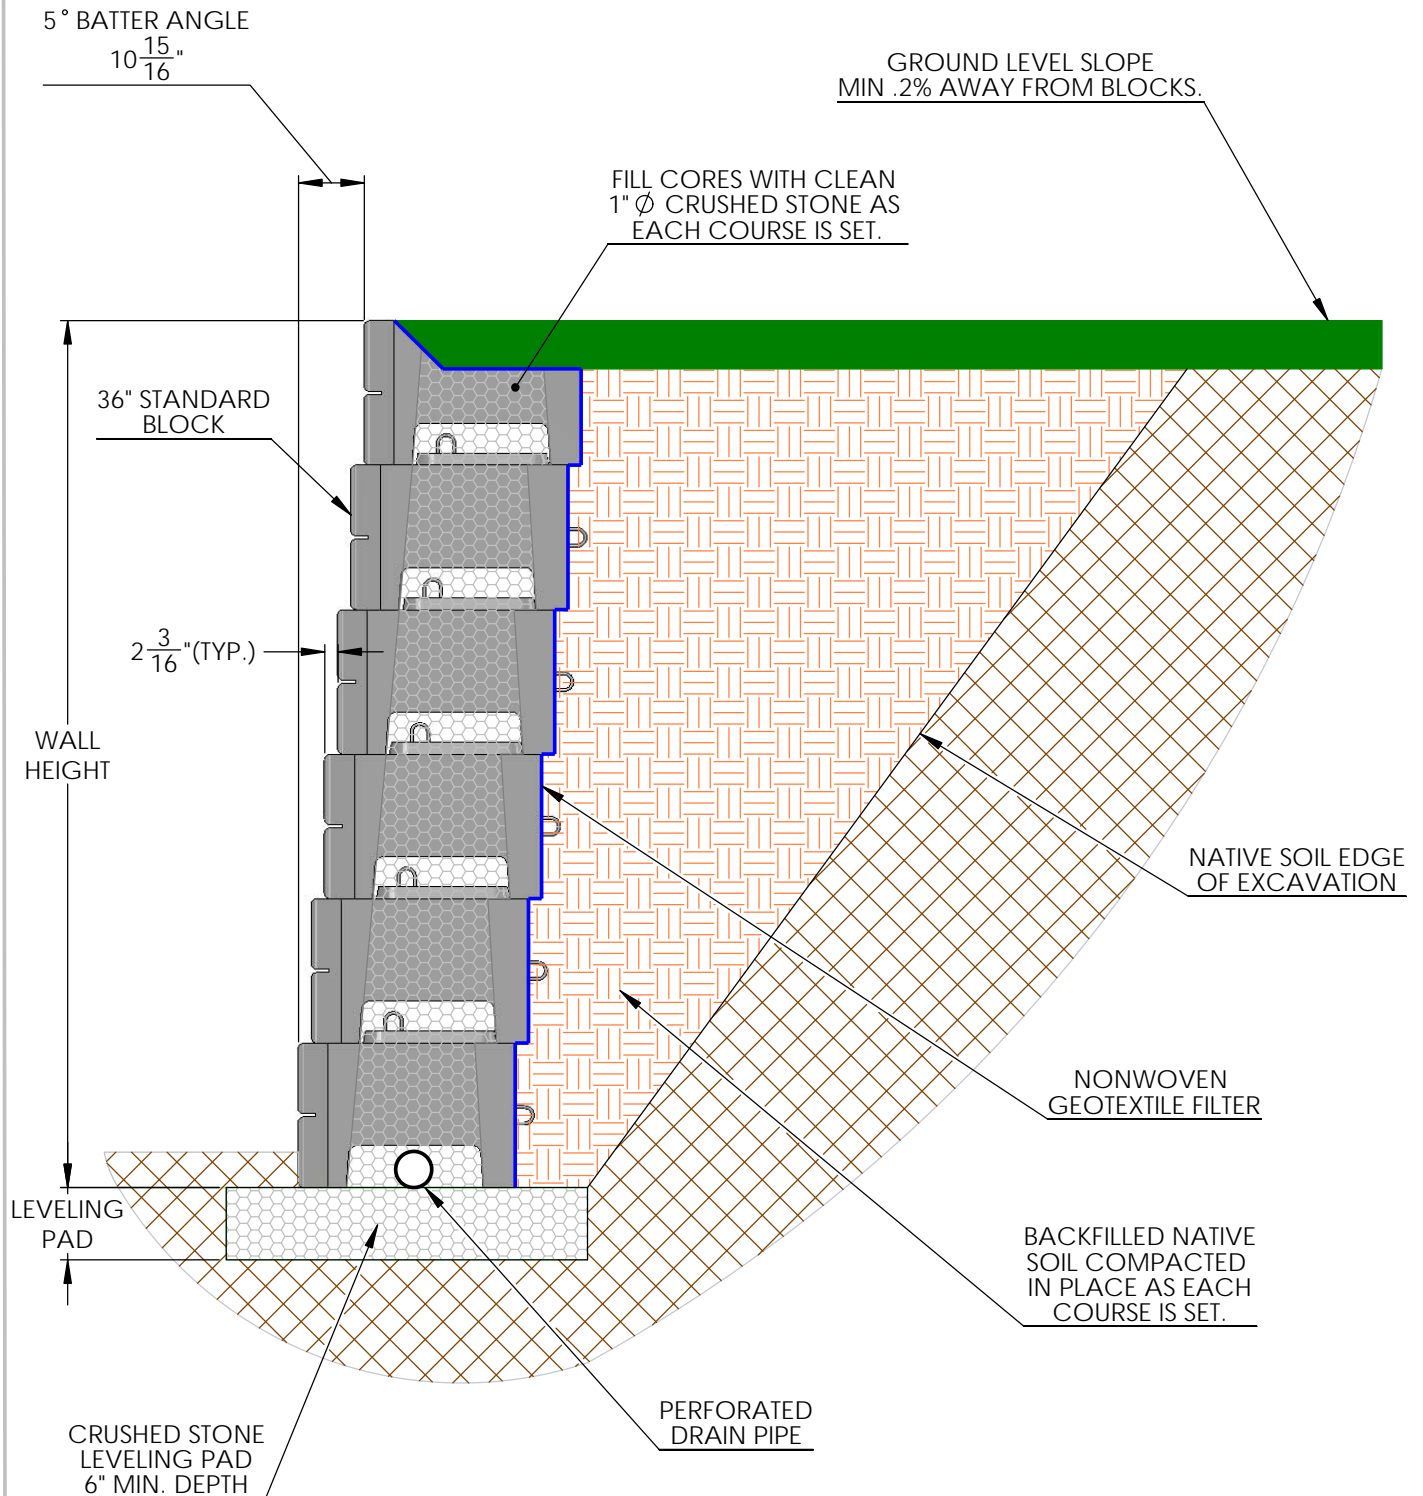

DRAWN BY	DATE
DAN BALLING	12/30/2013
16500 SOUTH 500 WEST BLUFFDALE, UTAH 84065 PHONE: (801) 571-2028	

TITLE:	12' RETAINING SECTION
DWG NO.	WD-14
SCALE: 1: 30	SHEET 1 OF 1