


TYPICAL GRAVITY WALL WITH VERTI-BLOCK MASS EXTENDERS

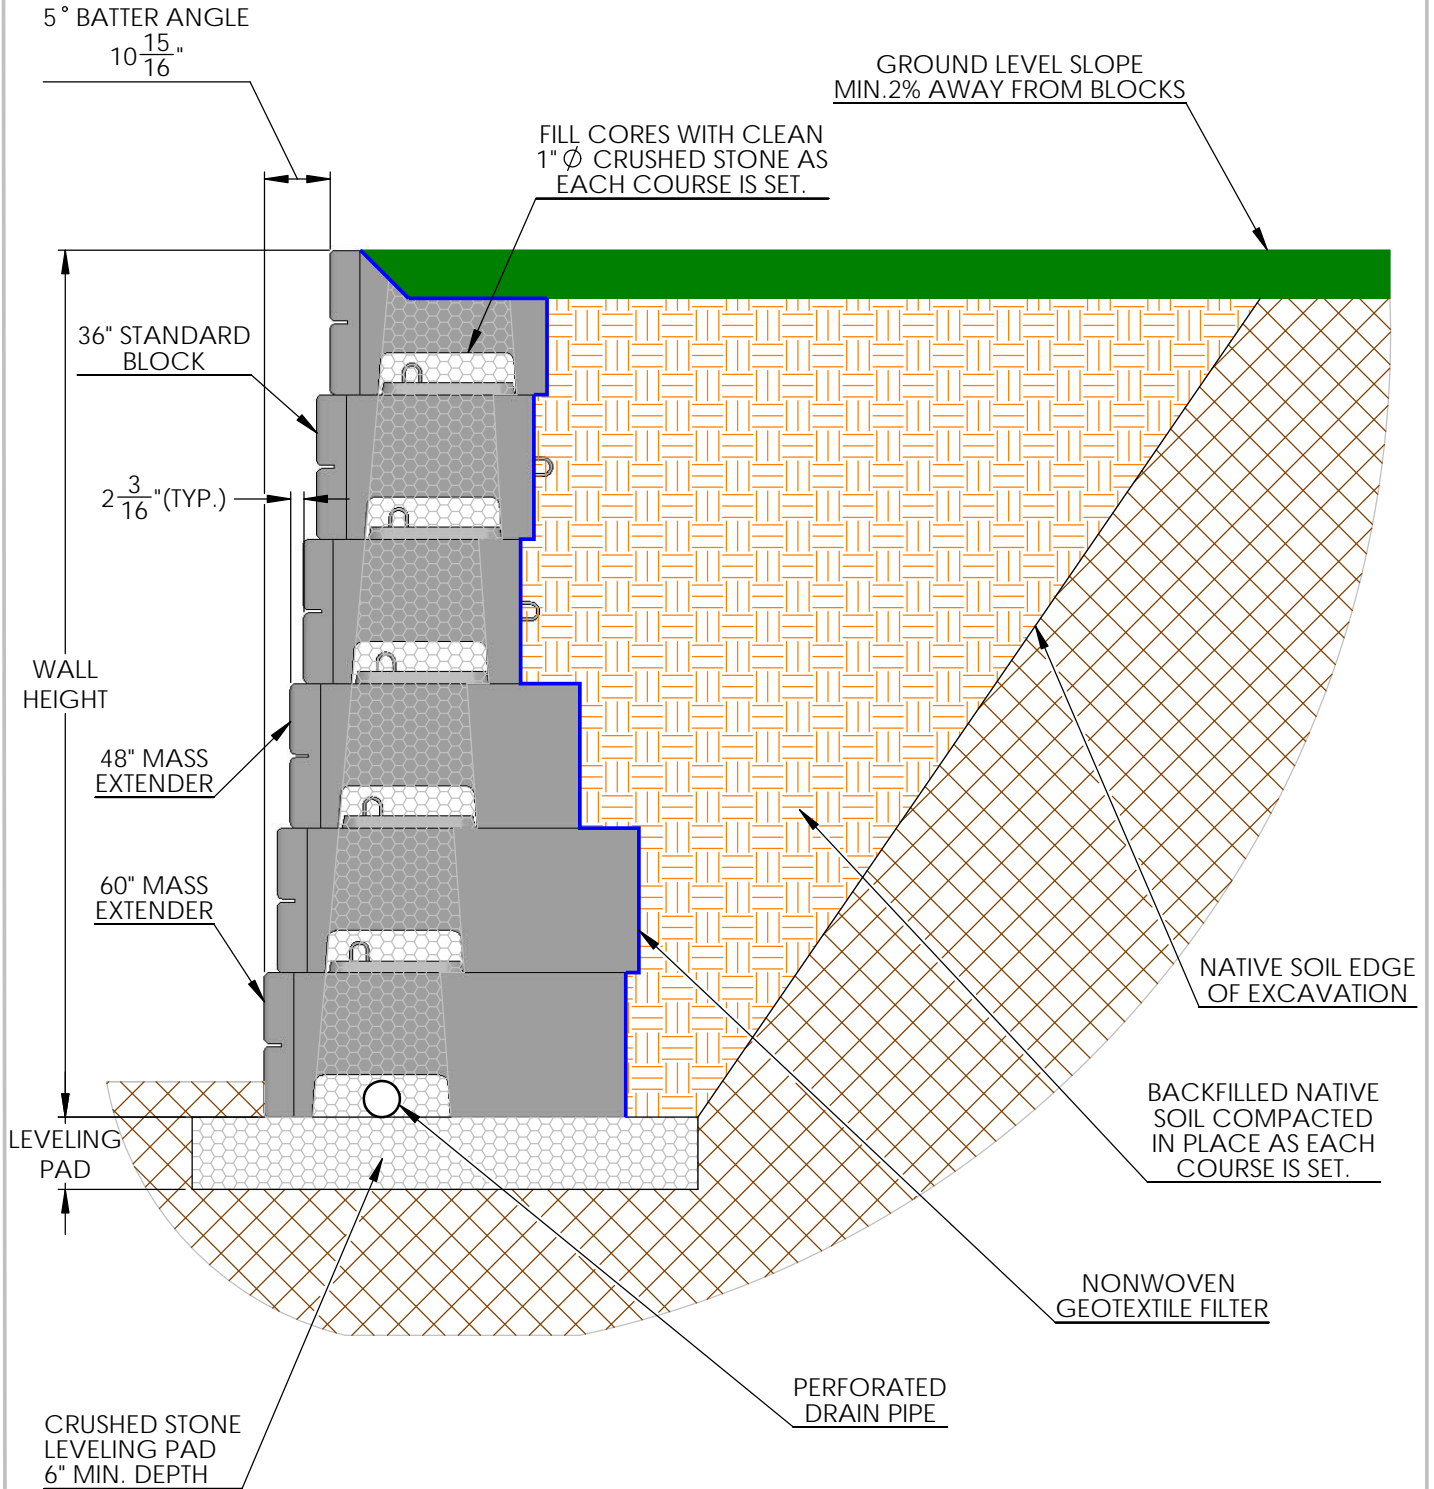

DRAWN BY	DATE	TITLE:
DAN BALLING	12/30/2013	12' SECTION W/ MASS EXTENDERS
16500 SOUTH 500 WEST BLUFFDALE, UTAH 84065 PHONE: (801) 571-2028		DWG NO.
		WD-15
SCALE: 1: 30		SHEET 1 OF 1