


20' GEOGRID POSITIVE CONNECTION

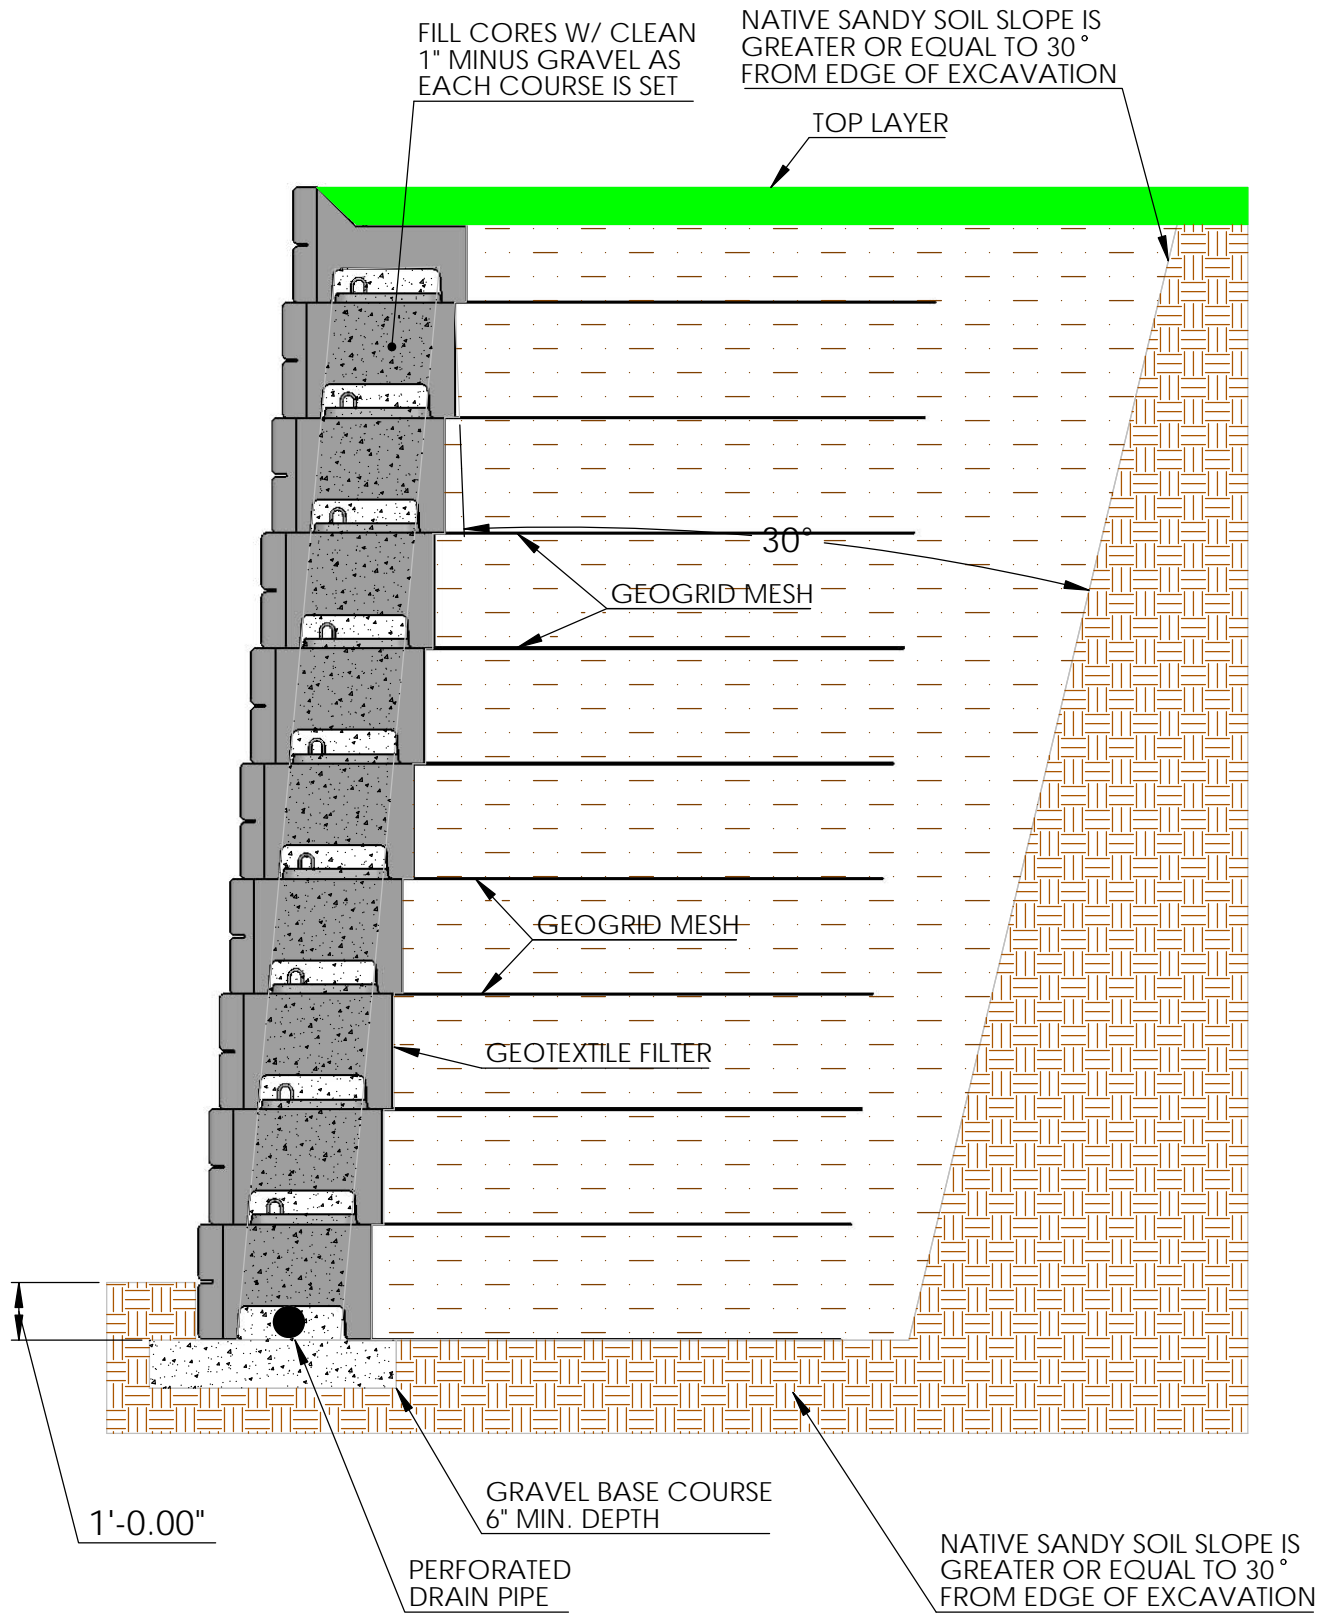

DRAWN BY
R FONTANESI

DATE
3/8/2016

TITLE:
20' LOOP THRU POSITIVE CONNECTION

16500 SOUTH 500 WEST
BLUFFDALE, UTAH 84065
PHONE: (801) 571-2028

DWG NO.

WD-36

SCALE: 1: 30

SHEET 1 OF 1