


# TYPICAL GRAVITY WALL CONCRETE LEVELING PAD & CURB

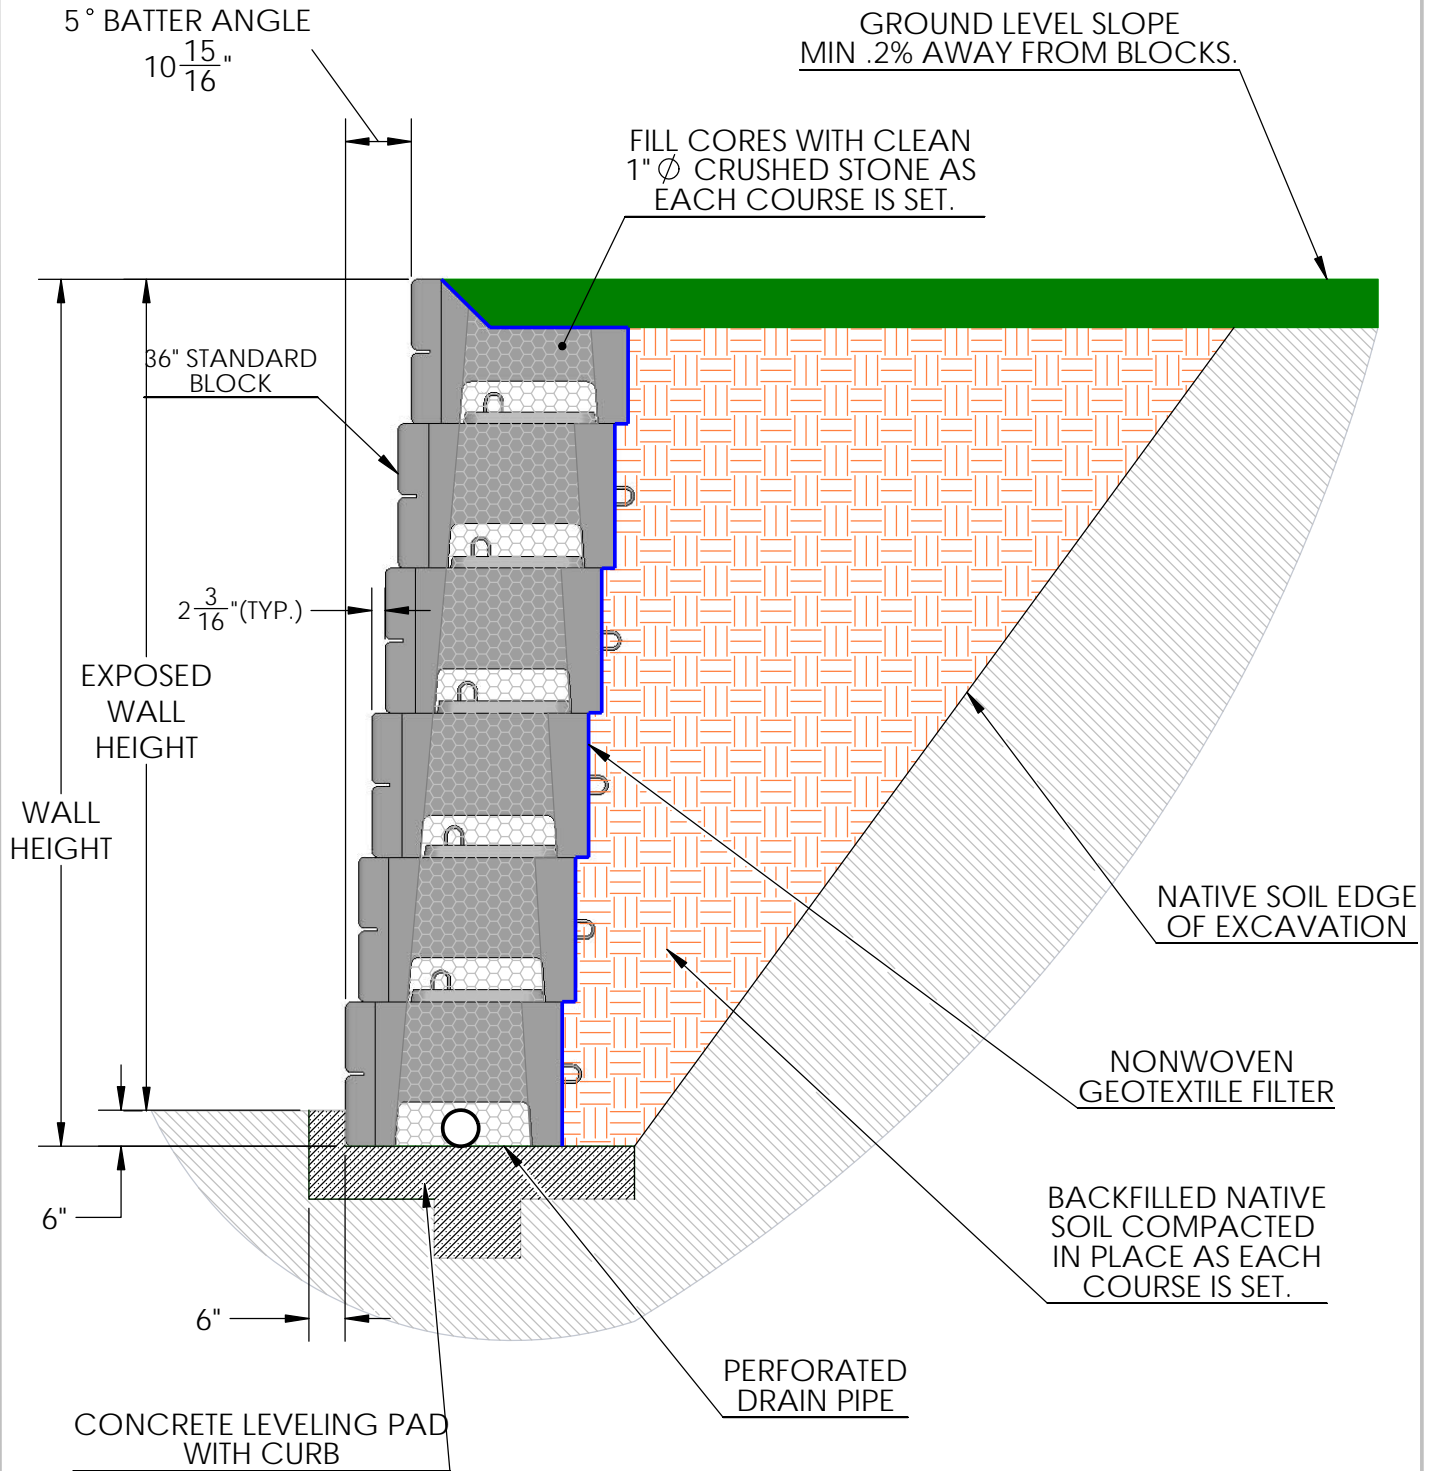

DRAWN BY  
 DAN BALLING

DATE  
 12/30/2013

16500 SOUTH 500 WEST  
 BLUFFDALE, UTAH 84065  
 PHONE: (801) 571-2028

TITLE:

12' SECTION W/ CONCRETE  
 LEVELING PAD W/ CURB

DWG NO.

WD-45

SCALE: 1: 30

SHEET 1 OF 1