



# OUTSIDE CORNER WITH MASS EXTENDERS DETAIL

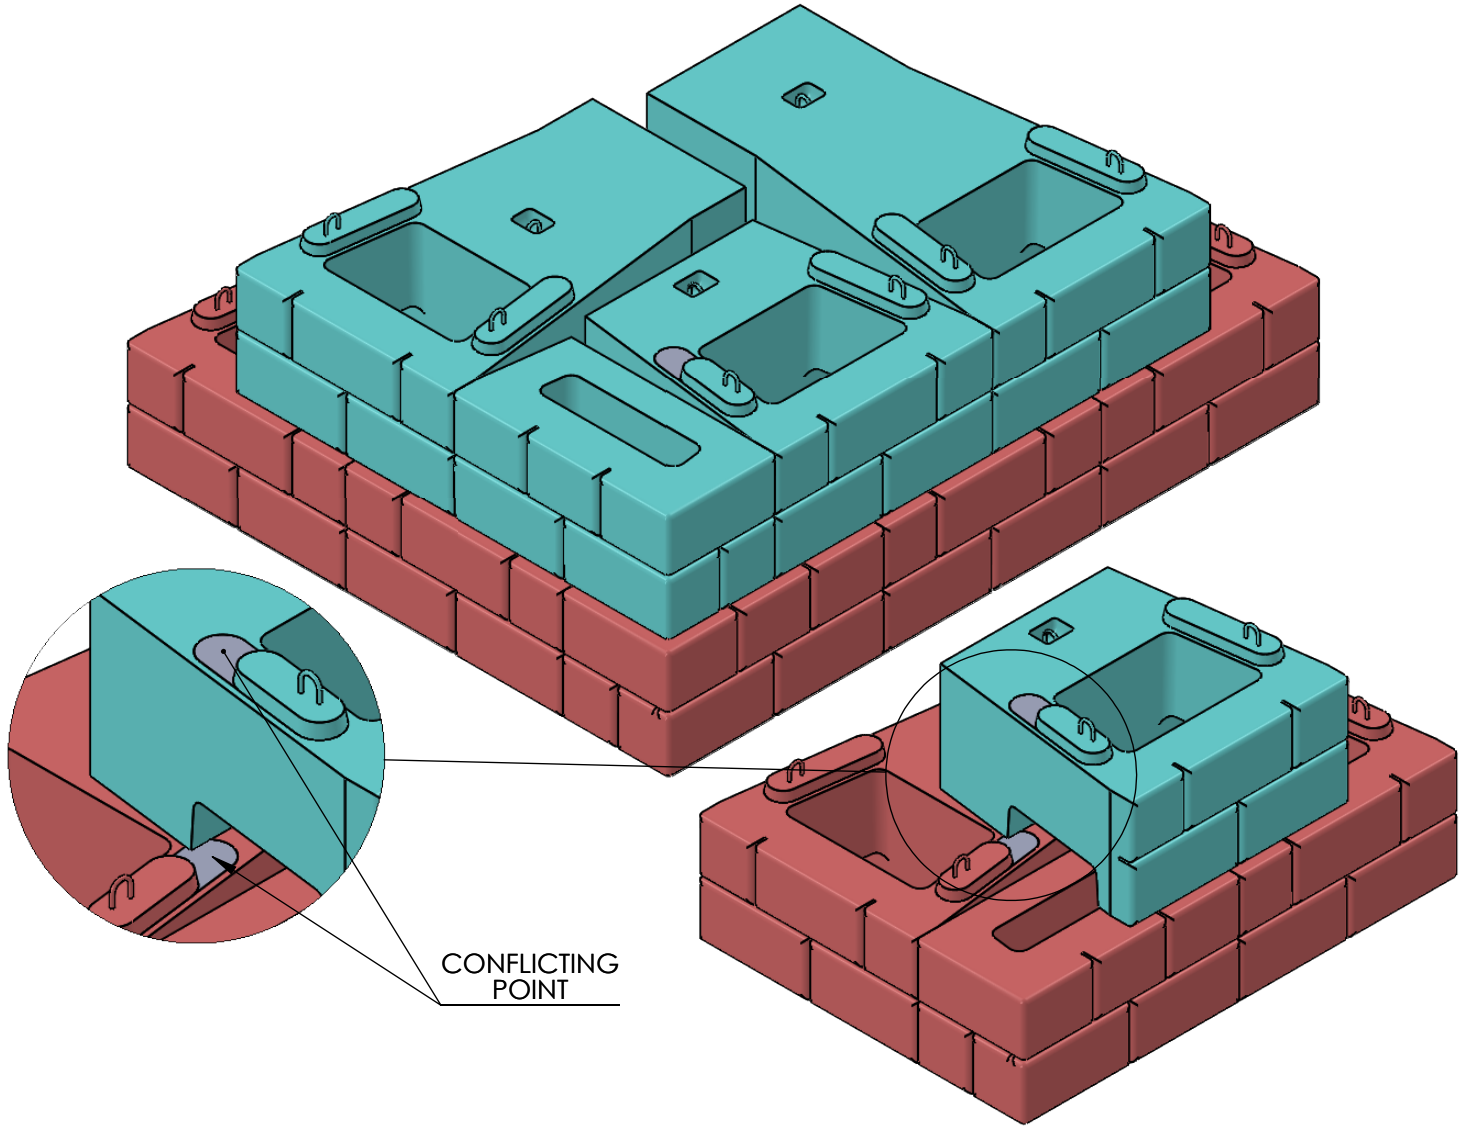

CONFLICTING POINT

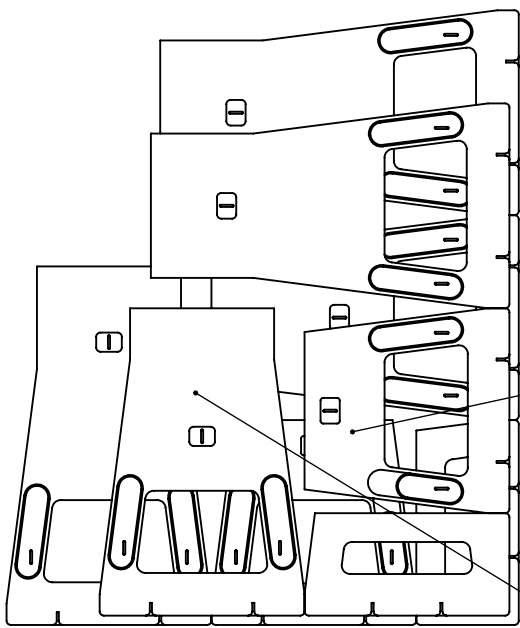


ROW 2

72" MASS EXTENDER BLOCK  
ONE SHORTENED SHEAR LUG ADJACENT TO THE 2' SIDE ON EVERY CORNER BLOCK

48" MASS EXTENDER BLOCK ADJACENT TO 2' SIDE OF CORNER BLOCK

84" MASS EXTENDER BLOCK

72" MASS EXTENDER BLOCK

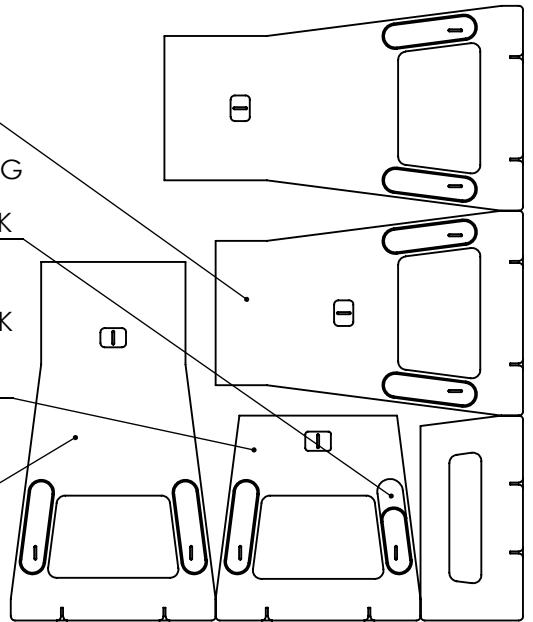

ROW 1



DRAWN BY: R FONTANESI  
DATE: 6/5/2015

16500 SOUTH 500 WEST  
BLUFFDALE, UTAH 84065  
PHONE: (801) 571-2028

TITLE: OUTSIDE CORNER w/ 84" ME

DWG NO.

WD-22

SCALE: N/A

SHEET 1 OF 1